



1
SILL

2
HEAD

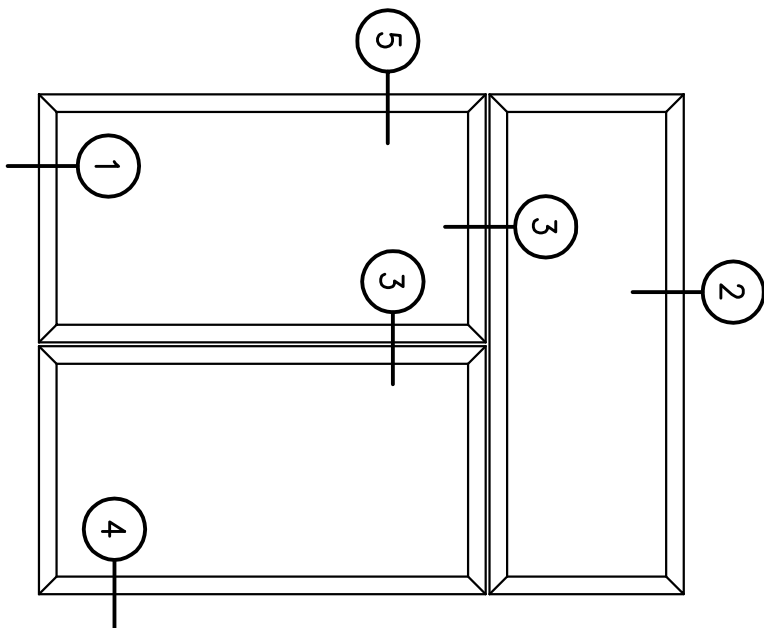

GERKIN WINDOWS & DOORS RESERVES THE RIGHT TO CHANGE OR DISCONTINUE MANUFACTURING ANY OF ITS STANDARD WINDOW SYSTEMS OR COMPONENTS WITHOUT PRIOR WRITTEN NOTICE.

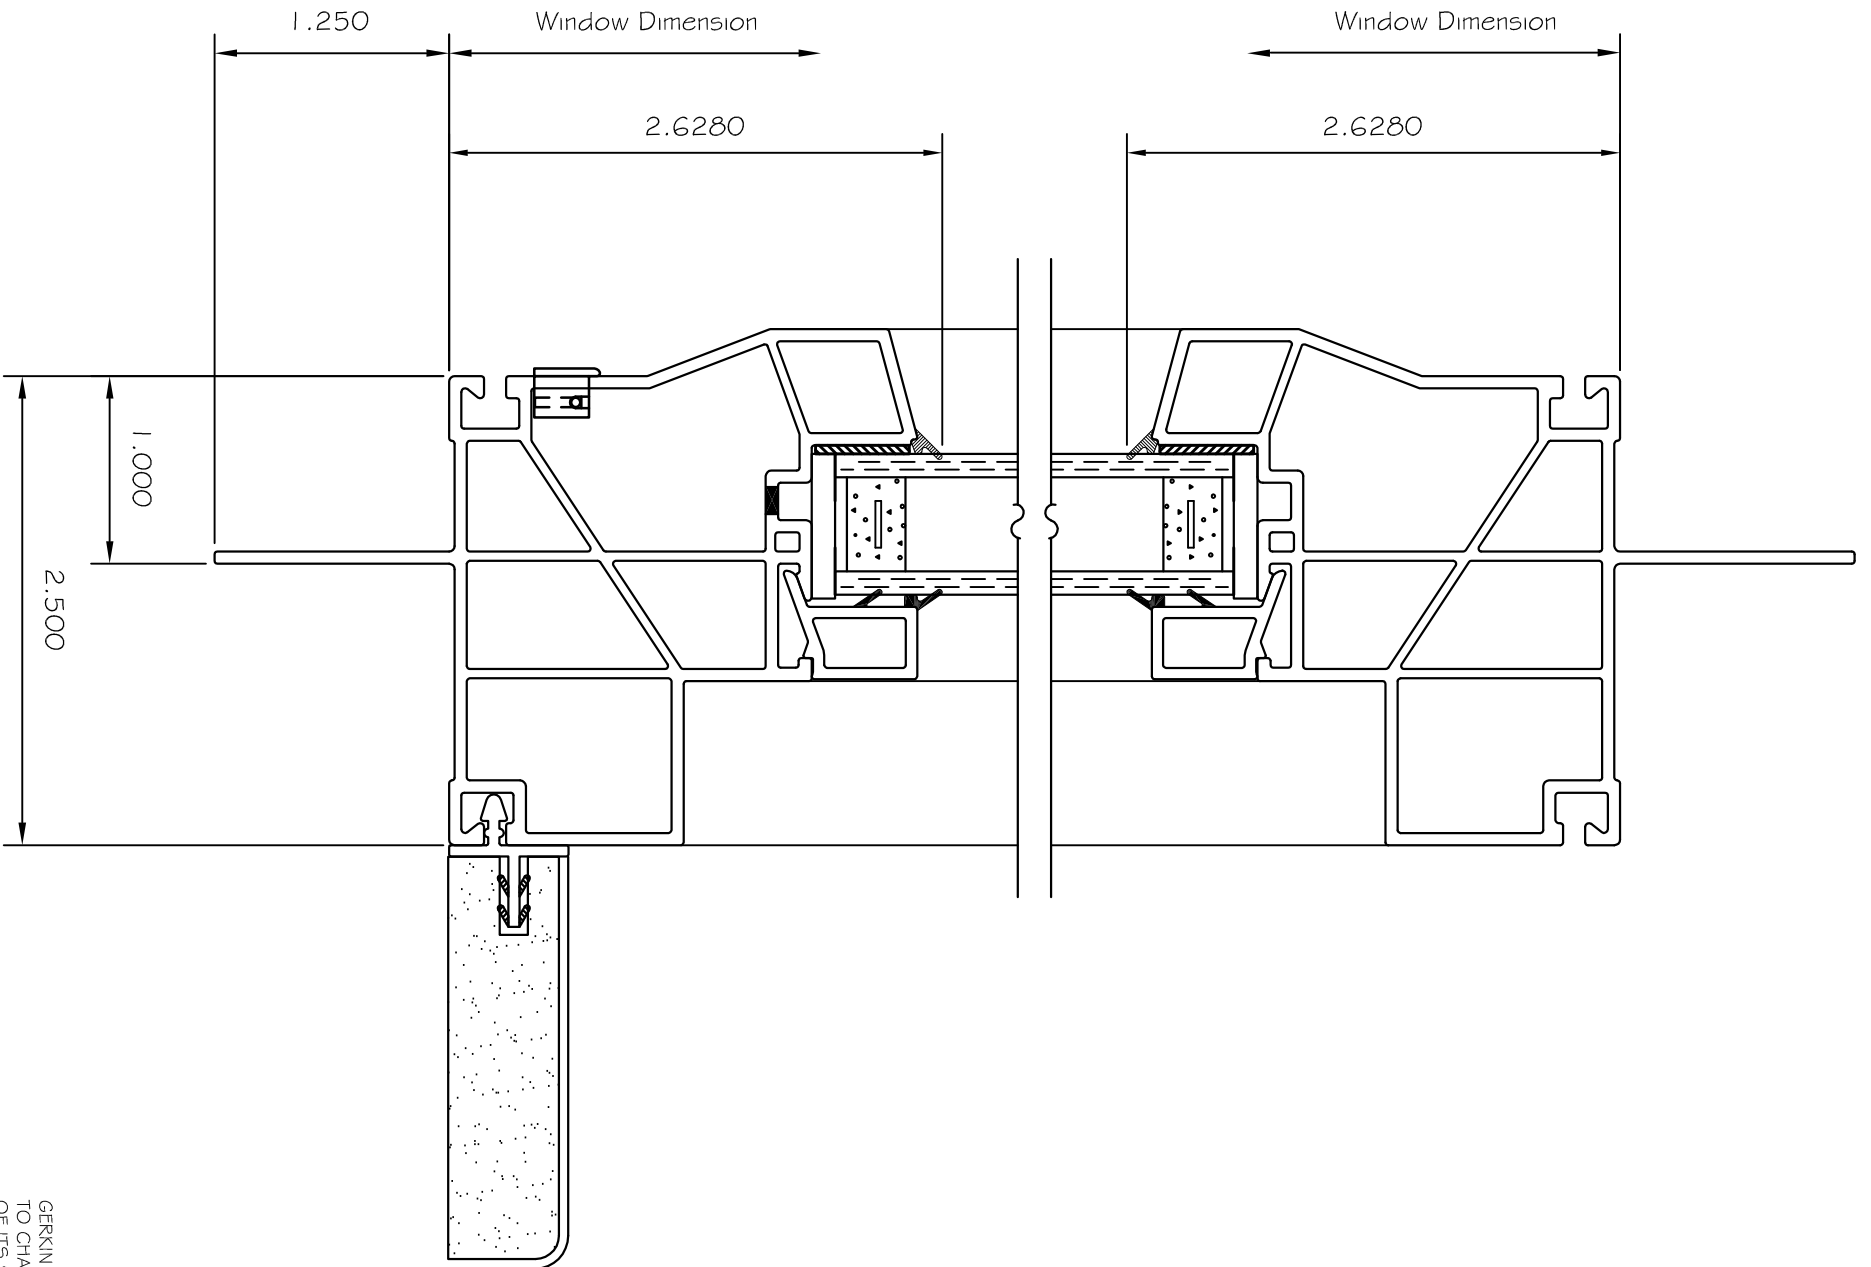

6511 SERIES FIXED WINDOW

SHEET NO:
1



GERKIN™
WINDOWS & DOORS


Phone: 402-494-6000 Email: gerkin@gerkin.com

6511 SERIES FIXED WINDOW

SHEET NO:

2

3 TYPICAL MULLION

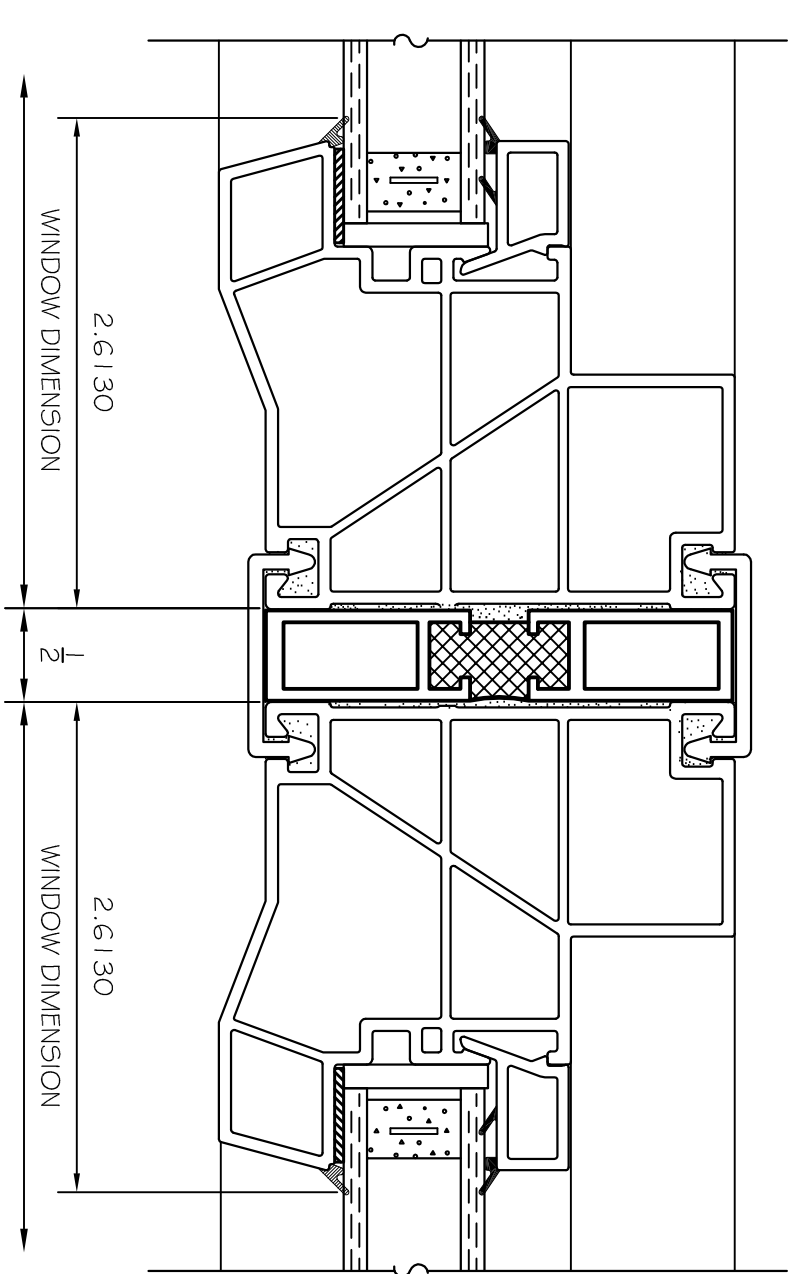

4 JAMB W/ EXTENSION JAMB

